

900 SCHEDULES


NOTE:
DA = DOOR ALUMINIUM
DT = DOOR TIMBER
DG = DOOR GARAGE

DOOR SCHEDULE											
DOOR ID	DA01	DA02	DA03	DA04	DA05	DA06	DA07	DA08	DT01	DT02	DG01
QUANTITY	1	7	2	8	8	1	1	9	63	9	9
SIZE	1,915×2,800	3,195×2,800	2,100×2,800	6,500×2,800	3,940×2,800	3,000×2,800	4,000×2,800	900×2,100	900×2,100	660×2,800	4,800×2,400
FLOOR	GROUND FLOOR (1)	GROUND FLOOR (7)	GROUND FLOOR (2)	FIRST FLOOR (8)	FIRST FLOOR (8)	FIRST FLOOR (1)	FIRST FLOOR (1)	FIRST FLOOR (9)	GROUND FLOOR (9), FIRST FLOOR (18), SECOND FLOOR (36)	SECOND FLOOR (9)	FIRST FLOOR (9)
MATERAIL	ALUMINIUM CHARCOAL: 25% SHADOWWLITE LAMINATED GLASS	ALUMINIUM CHARCOAL: 25% SHADOWWLITE LAMINATED GLASS	ALUMINIUM CHARCOAL: 25% SHADOWWLITE LAMINATED GLASS	ALUMINIUM CHARCOAL: 25% SHADOWWLITE LAMINATED GLASS	ALUMINIUM CHARCOAL: 25% SHADOWWLITE LAMINATED GLASS	ALUMINIUM CHARCOAL: 25% SHADOWWLITE LAMINATED GLASS	ALUMINIUM CHARCOAL: 25% SHADOWWLITE LAMINATED GLASS	ALUMINIUM CHARCOAL	SEMI SOLID TIMBER DOOR	SEMI SOLID TIMBER DOOR	ALUMINIUM CHARCOAL
VIEW											

WINDOW SCHEDULE															
NUMBER	WD1	WD2	WD3	WD4	WD5	WD6	WD7	WD8	WD9	WD10	WD11	WD12	WD13	WD14	
QUANTITY	7	1	2	1	1	1	8	4	5	4	4	1	1	2	
FLOOR	GROUND FLOOR (7)	GROUND FLOOR (1)	GROUND FLOOR (2)	FIRST FLOOR (1)	FIRST FLOOR (1)	FIRST FLOOR (1)	SECOND FLOOR (8)	SECOND FLOOR (4)	SECOND FLOOR (5)	SECOND FLOOR (4)	SECOND FLOOR (4)	SECOND FLOOR (1)	SECOND FLOOR (1)	SECOND FLOOR (2)	
WIDTH x HEIGHT	1,800×2,800	3,085×2,800	300×2,600	1,690×2,800	4,590×2,400	500×2,400	6,500×2,800	3,240×2,800	2,500×2,800	2,590×2,800	3,150×2,800	2,000×2,800	300×2,800	500×2,800	
MATERIAL	ALUMINIUM CHARCOAL: 25% SHADOWWLITE LAMINATED GLASS	25% SHADOWWLITE LAMINATED GLASS	25% SHADOWWLITE LAMINATED GLASS	ALUMINIUM CHARCOAL: 25% SHADOWWLITE LAMINATED GLASS	ALUMINIUM CHARCOAL: 25% SHADOWWLITE LAMINATED GLASS	25% SHADOWWLITE LAMINATED GLASS	ALUMINIUM CHARCOAL: 25% SHADOWWLITE LAMINATED GLASS	25% SHADOWWLITE LAMINATED GLASS	ALUMINIUM CHARCOAL: 25% SHADOWWLITE LAMINATED GLASS	25% SHADOWWLITE LAMINATED GLASS	25% SHADOWWLITE LAMINATED GLASS	ALUMINIUM CHARCOAL: 25% SHADOWWLITE LAMINATED GLASS	25% SHADOWWLITE LAMINATED GLASS	25% SHADOWWLITE LAMINATED GLASS	
VIEW															

WINDOW SCHEDULE									
NUMBER	W15	W16	WSP01	WSP02	WSP03	WSP04	WSP05	WSP06	WSP07
QUANTITY	1	1	1	1	1	1	8	8	8
FLOOR	SECOND FLOOR (1)	SECOND FLOOR (1)	GROUND FLOOR (1)	SECOND FLOOR (1)	SECOND FLOOR (1)	SECOND FLOOR (1)	GROUND FLOOR (8)	SECOND FLOOR (8)	SECOND FLOOR (8)
WIDTH x HEIGHT	4,186×2,800	4,588×2,800	1,100×1,800	1,000×1,800	1,200×1,800	1,500×1,800	1,600×1,800	500×1,800	1,400×1,800
MATERIAL	ALUMINIUM CHARCOAL: 25% SHADOWWLITE LAMINATED GLASS	ALUMINIUM CHARCOAL: 25% SHADOWWLITE LAMINATED GLASS	ALUMINIUM BLACK: 055 CLEAR GLASS	ALUMINIUM BLACK: 055 CLEAR GLASS	ALUMINIUM BLACK: 055 CLEAR GLASS	ALUMINIUM BLACK: 055 CLEAR GLASS	ALUMINIUM BLACK: 055 CLEAR GLASS	ALUMINIUM BLACK: 055 CLEAR GLASS	ALUMINIUM BLACK: 055 CLEAR GLASS
VIEW									

NOTE:
W = WINDOW
WSP = SHOWER PANEL

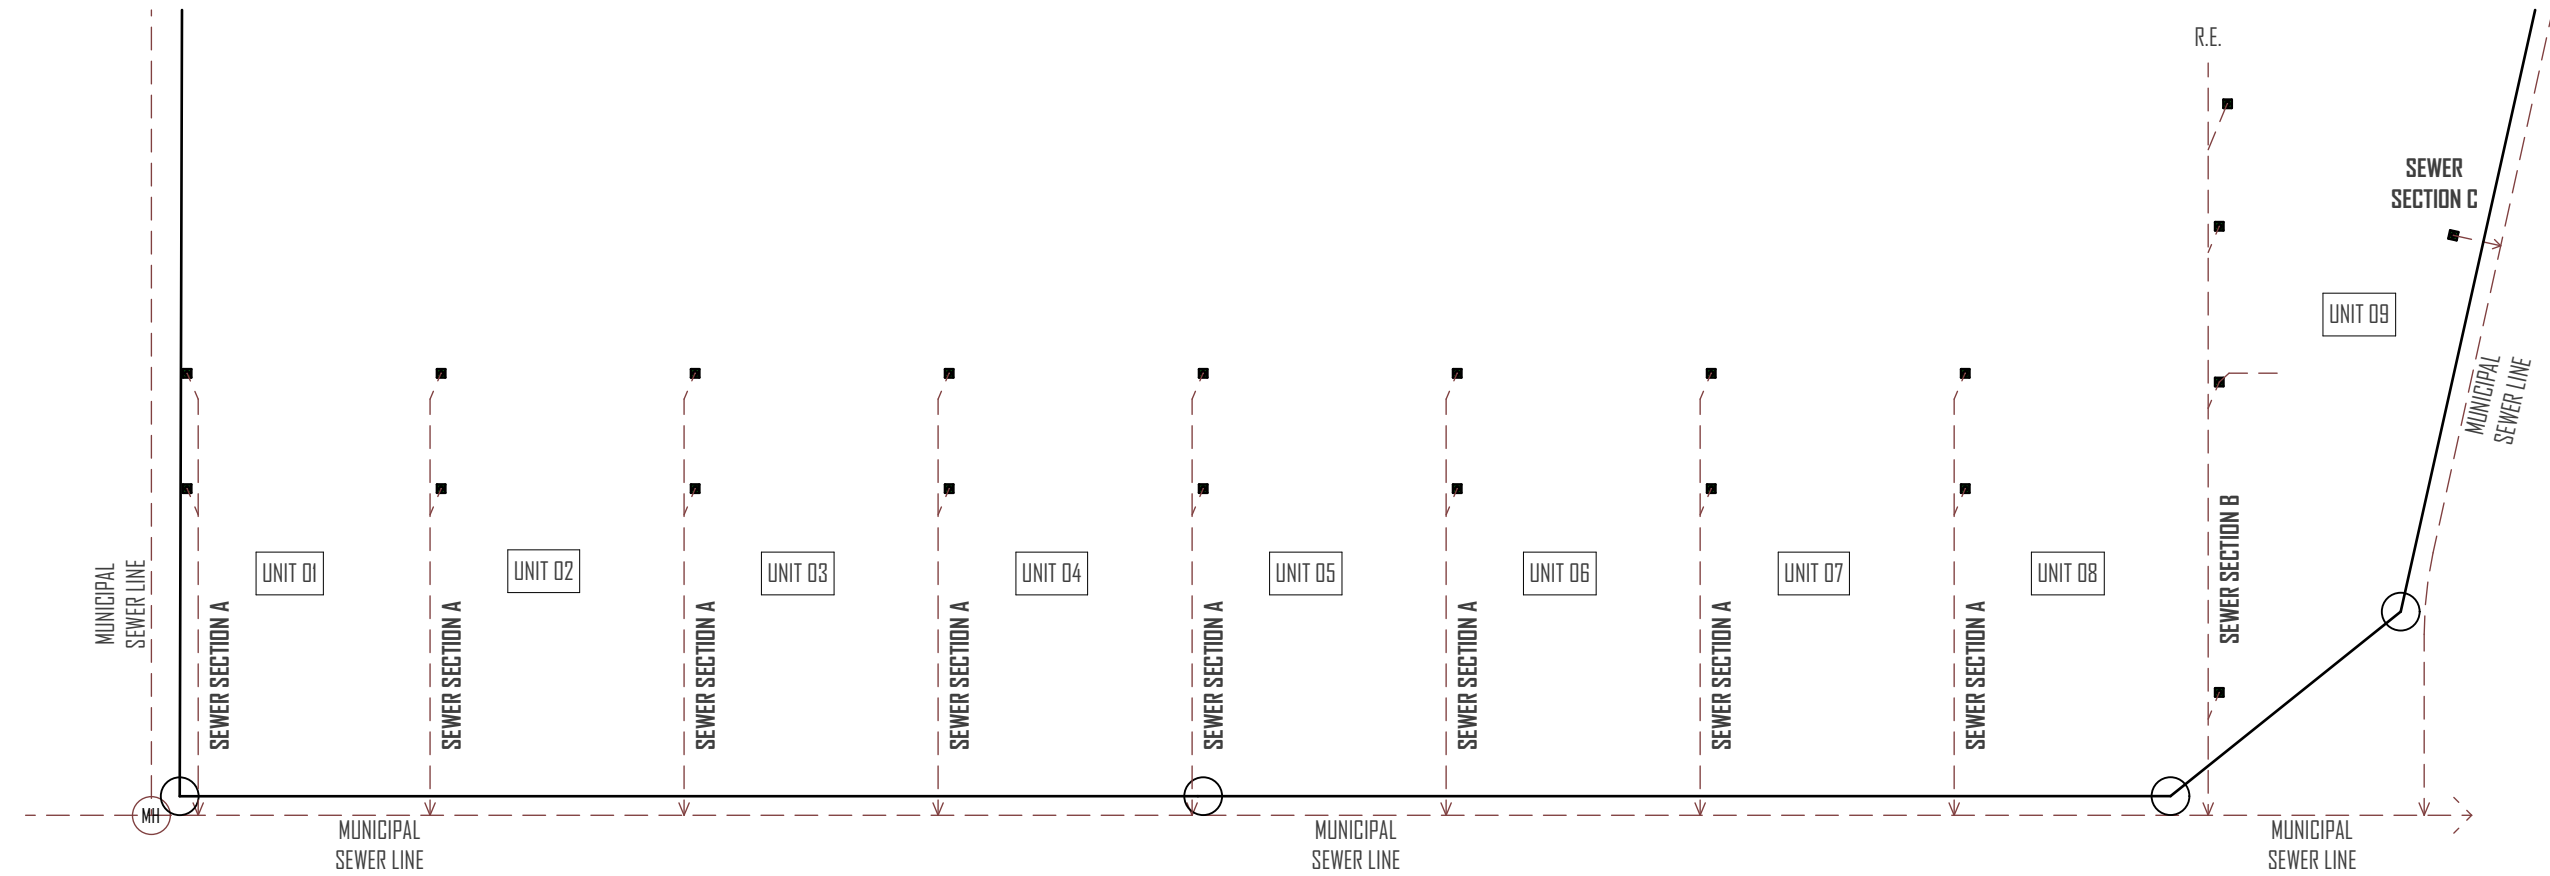

	CONNECT TO MUNICIPAL SEWER	SEWER PIPE FROM FF	SEWER PIPE FROM FF	SEWER PIPE FROM FF
	NEL			
COVER LEVEL	800	800	800	800
INVERT LEVEL	500mm	400mm	350mm	300mm
DEPTH	500mm	400mm	350mm	300mm
DISTANCE	5530	310	3050	
FALL	1.60	1.60	1.60	

SEWER SECTION A

	CONNECT TO MUNICIPAL SEWER	SEWER PIPE FROM FF	SEWER PIPE FROM FF	SEWER PIPE FROM FF	SEWER PIPE FROM FF
	NEL				R.E.
COVER LEVEL	800	800	800	800	800
INVERT LEVEL	610mm	560mm	420mm	350mm	300mm
DEPTH	610mm	560mm	420mm	350mm	300mm
DISTANCE	2250	820	400	3240	
FALL	1.60	1.60	1.60	1.60	

SEWER SECTION B

	CONNECT TO MUNICIPAL SEWER	SEWER PIPE FROM FF
	NEL	
COVER LEVEL	800	800
INVERT LEVEL	320mm	300mm
DEPTH	320mm	300mm
DISTANCE	1280	
FALL	1.60	

SEWER SECTION C

ARCHITECT DETAILS:

MR WALDO KROGH
HOWARD KROGH ARCHITECTS
Waldo@hka.com.na
+264812320654

INP DEVELOPMENT TRUST
POSTAL BOX 4347
KOLABINGDEVELOPMENT.COM
+264812320654

CLIENT DETAILS:

059 INP DEVELOPEMNT

ERF 98 AND 99 (CONSOLIDATED)
DIAMARA TERN STREET
ERF AREA: 5872.20

HOWARDKROGH
ARCHITECTS

